

— Destination of —
COMFORT | CONNECTIVITY | CONVENIENCE



 | **GLORIA**

CEASAR ROAD, ANDHERI (WEST)

A Home That Mirrors Your Lifestyle

MK Gloria, located in the prime locale of Andheri (West), these 1 & 2 BHK residences embody the essence of refined urban living. Each home is meticulously planned to offer more than just space; it provides a sense of comfort, grace, and distinction. Enhanced by well-curated lifestyle avenues and surrounded by a dynamic, well-connected neighbourhood, it brings together the finest facets of convenience and class. Elegant interiors, superior finishes, and a timeless façade create an ambience that feels truly exclusive, where every square foot reflects thoughtful design and quiet sophistication, a home that subtly defines success.



An Entrance That Reflects Elegance

Step into a grand welcome at MK Gloria, which sets the tone for everything that follows. The entrance lobby is more than a passage; it's an experience of refinement and grace.

Finished with premium materials, elegant lighting, and refined textures, it creates an inviting sense of arrival for residents and guests alike. Every detail, from the flooring to the finishes, has been chosen to echo the project's timeless character and sophisticated aesthetic.

Because the first impression of home should always feel extraordinary.



Indoor Toddler
Play Area



Grand Entrance
Lobby



*Every
Detail Designed for*

Delight

Step inside a world where functionality meets finesse. The amenities here are not just add-ons; they're extensions of your lifestyle, crafted to enhance your well-being and leisure. Unwind in the landscaped terrace garden, find your balance at the yoga deck, or share joyful moments at the indoor play area. Every space has been carefully imagined to create a sense of belonging and balance.



Gymnasium



Terrace Garden
with Seating Area



Yoga Deck

The rare privilege of staying Well-connected



CONNECTIVITY

Azad Nagar Metro Station	4 mins
Jogeshwari Railway Station	6 mins
Andheri Railway Station	8 mins
Western Express Highway	15 mins
International Airport	22 mins



MALLS & SHOPPING

Fun Republic Mall	10 mins
Star Bazar	10 mins
Citi Mall	13 mins
Infinity Mall	14 mins
Lokhandwala Shopping	16 mins
Om Hera Panna Mall	18 mins



MOVIE THEATRES

Cinepolis Fun Republic	10 mins
PVR - Citi Mall	13 mins
PVR Icon - Infinity	14 mins



RESTAURANTS

Spices & Chillies	1 min
Chopstick Restaurant	2 mins
Jugheads	3 mins
Garden Court	4 mins
Courtyard	5 mins
Indigo Deli	12 mins



HEALTH CARE

Bellevue Multispeciality	7 mins
Sujoy Hospital	10 mins
Kokilaben Hospital	10 mins
Criti Care Multispeciality	12 mins



EDUCATION

Bombay Cambridge School	3 mins
St. Blaise High School	3 mins
A. H. Wadia High School	5 mins
SP Jain Institute of Management & Research	8 mins
Cosmpolitan Education Society	8 mins
Bhavans College	9 mins



FITNESS CENTRE

Andheri Sports Complex	4 mins
G-Force Gym	4 mins
The Andheri Recreation Club	5 mins
Gold's Gym	14 mins
The Celebration Sports Club	15 mins

A thoughtful floor plan can make your life easier and better



Flat No 1 - 457.00 sq.ft.	Flat No 2 - 670.00 sq.ft.
Flat No 3 - 680.00 sq.ft.	Flat No 4 - 470.00 sq.ft.



Every inch is designed to create balance

Unit Plan



2 BHK



UPCOMING PROJECTS



MK Greetha
Andheri (W), Mumbai



Art Cottage C.H.S.
Andheri (W), Mumbai



MK Gardenia
Andheri (W), Mumbai

20+
Years

10
Completed Project

1500+
Happy Homes

10,58,669
Build Sq.Ft.

COMPLETED PROJECTS



MK Gabino
Andheri (W), Mumbai




MK Gracia
Andheri (W), Mumbai



Om Sai SRA CHS Ltd
Andheri (W), Mumbai




Spring Shelter
Malad (W), Mumbai

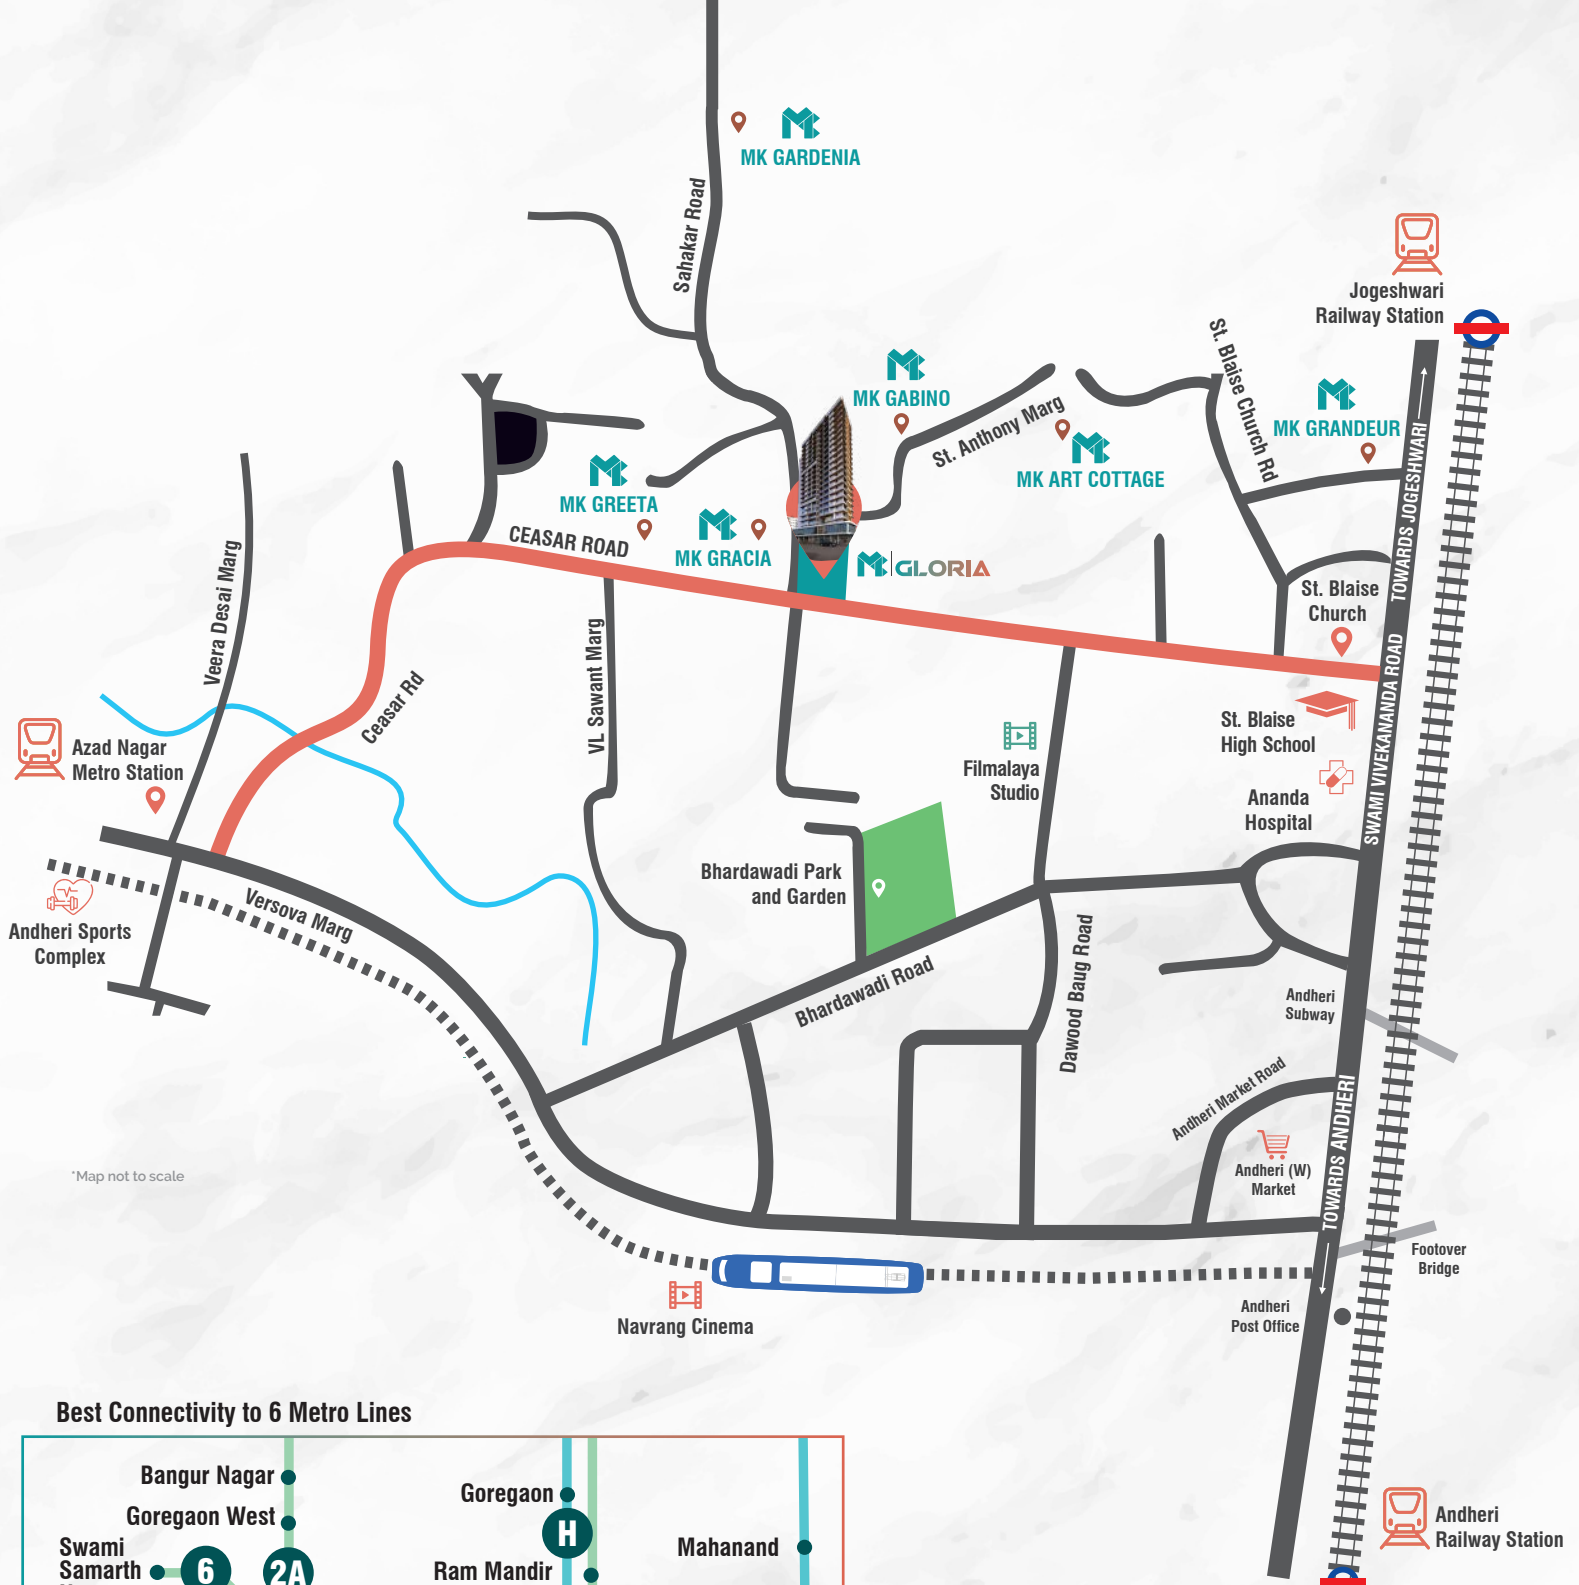

*Map not to scale

Best Connectivity to 6 Metro Lines

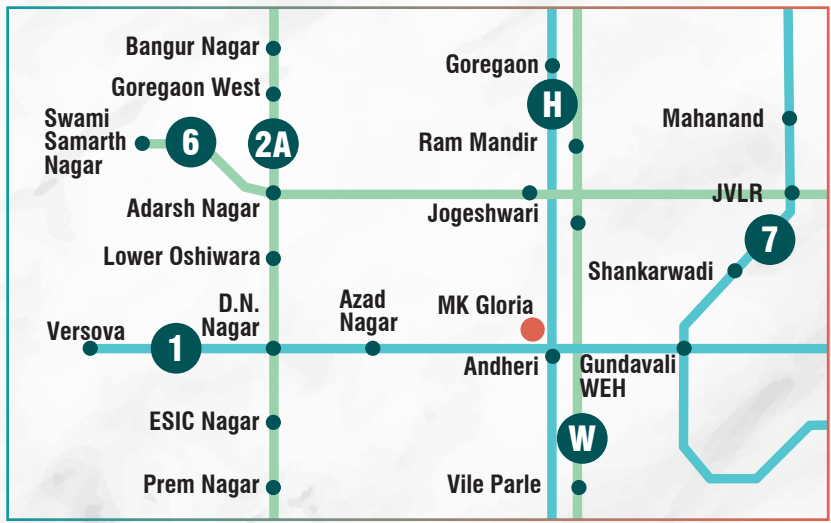

CEASAR ROAD, ANDHERI (WEST)



Site Add: Ceasar Road, Near Shiv Sena Shakha, Amboli, Andheri (West), Mumbai 400 058.
 E: info@mkshelters.com | W: www.mkshelters.com | Call: 96071 75566 • 96076 75566



MahaRERA Registration No.: **PM1180002502852** | <https://maharera.maharashtra.gov.in>

*T&C Apply. The advertisement is not a legal document and does not constitute an offer or contract between the Promoter/Developer and the recipient. All 3D renders and stock images are the artist's conceptions only for reference purposes. Location map; distances are approximate and not to scale. The details mentioned in this advertisement are tentative and are subject to approval. The Promoter/Developer does not warrant or assume any legal liability for any information's accuracy, completeness, or usefulness. Please get in touch with sales team for updated project information before purchasing.

